



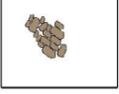


LEGEND

-  Proposed Garden Bed
-  Proposed Raingarden
-  Proposed rockwork to Inlets
-  Proposed Trees
-  Existing Trees
-  Inlets
-  Bollards


PLAN

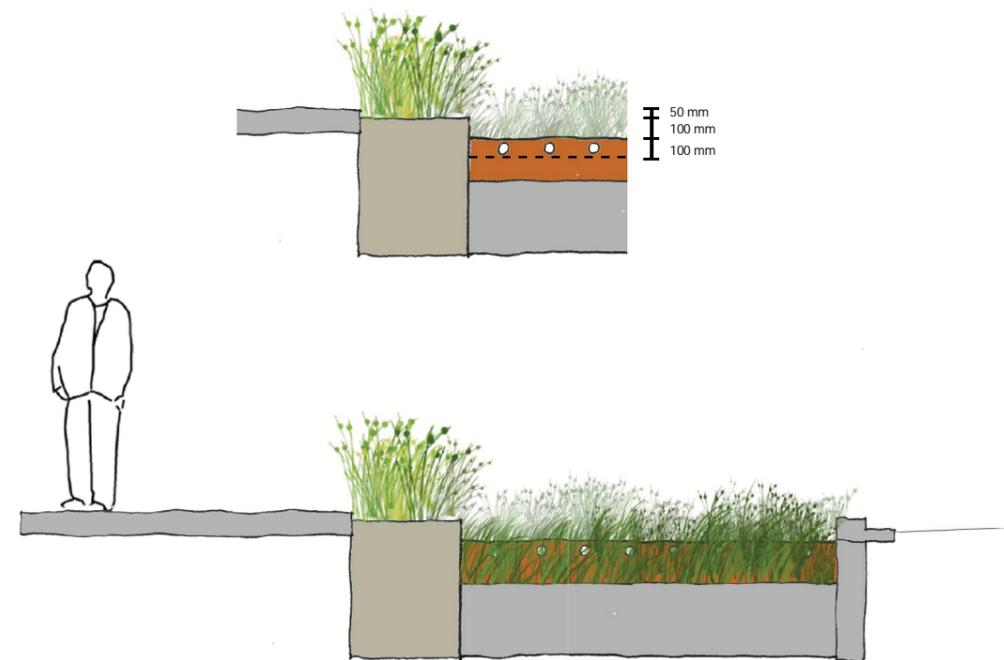

SECTION AA

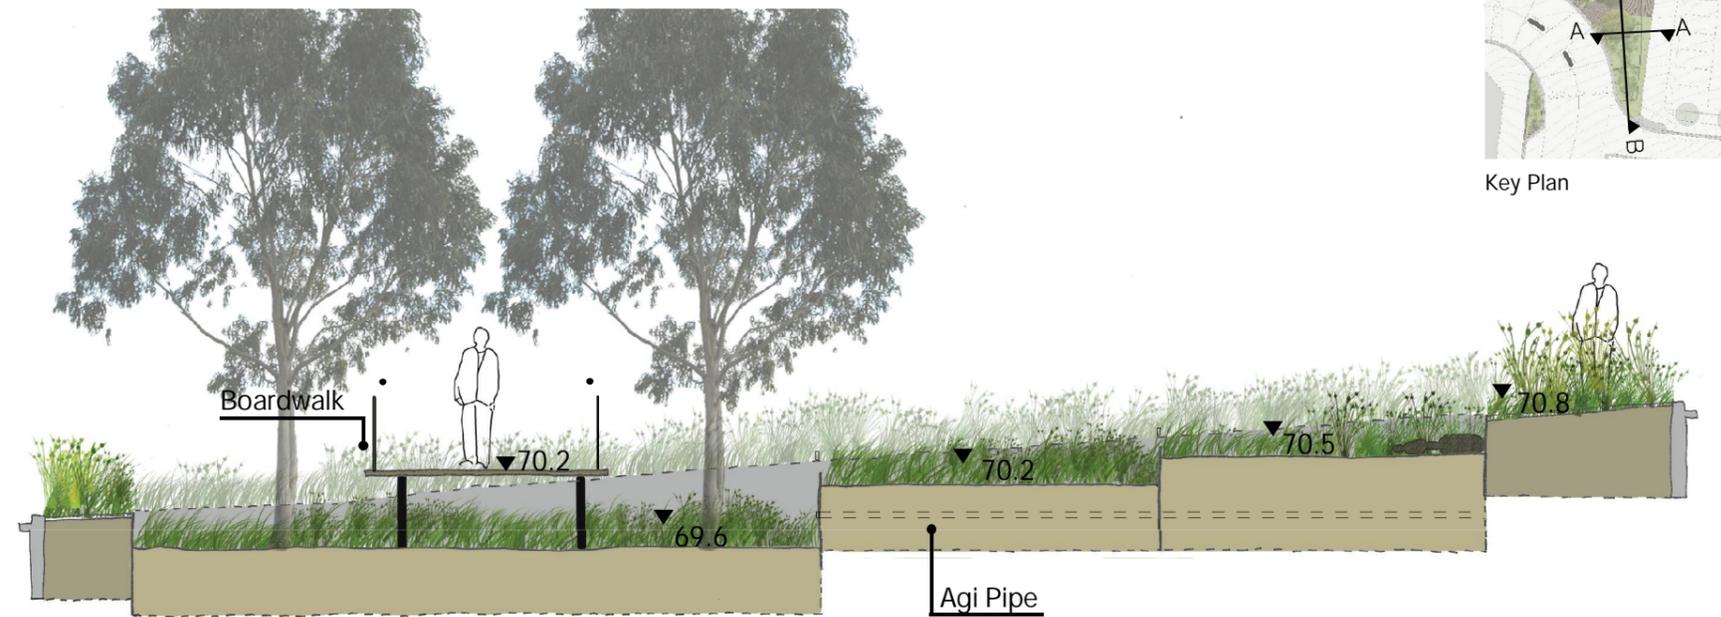

SECTION BB

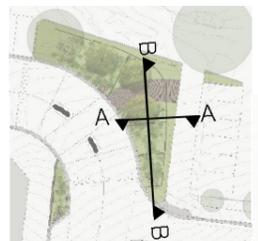

Key Plan

Were Street, Montmerency

Client Banyule City Council Date 04.11.2009
Drawing No 141291_001 Revision A

CPG Australia Pty Ltd
cpg-global.com

Water Transport Resources Energy Buildings Urban Development Agribusiness



© CPG Australia Pty Ltd