


KEY

-  GRASS
-  NATIVE GRASSES AND LOW GROUND COVERS
-  RETAINING STRUCTURES
-  NEW TREES (MIXED DECIDUOUS & EVERGREEN SPECIES)
-  WATER COURSE
-  ROCKY CREEK BED
-  PLAY FEATURES
-  TIMBER DECKS (BRIDGING SHALLOW WATER CHANNELS)
-  GRANITIC GRAVEL PATH
-  SOFTFALL & LANDSCAPED AREAS

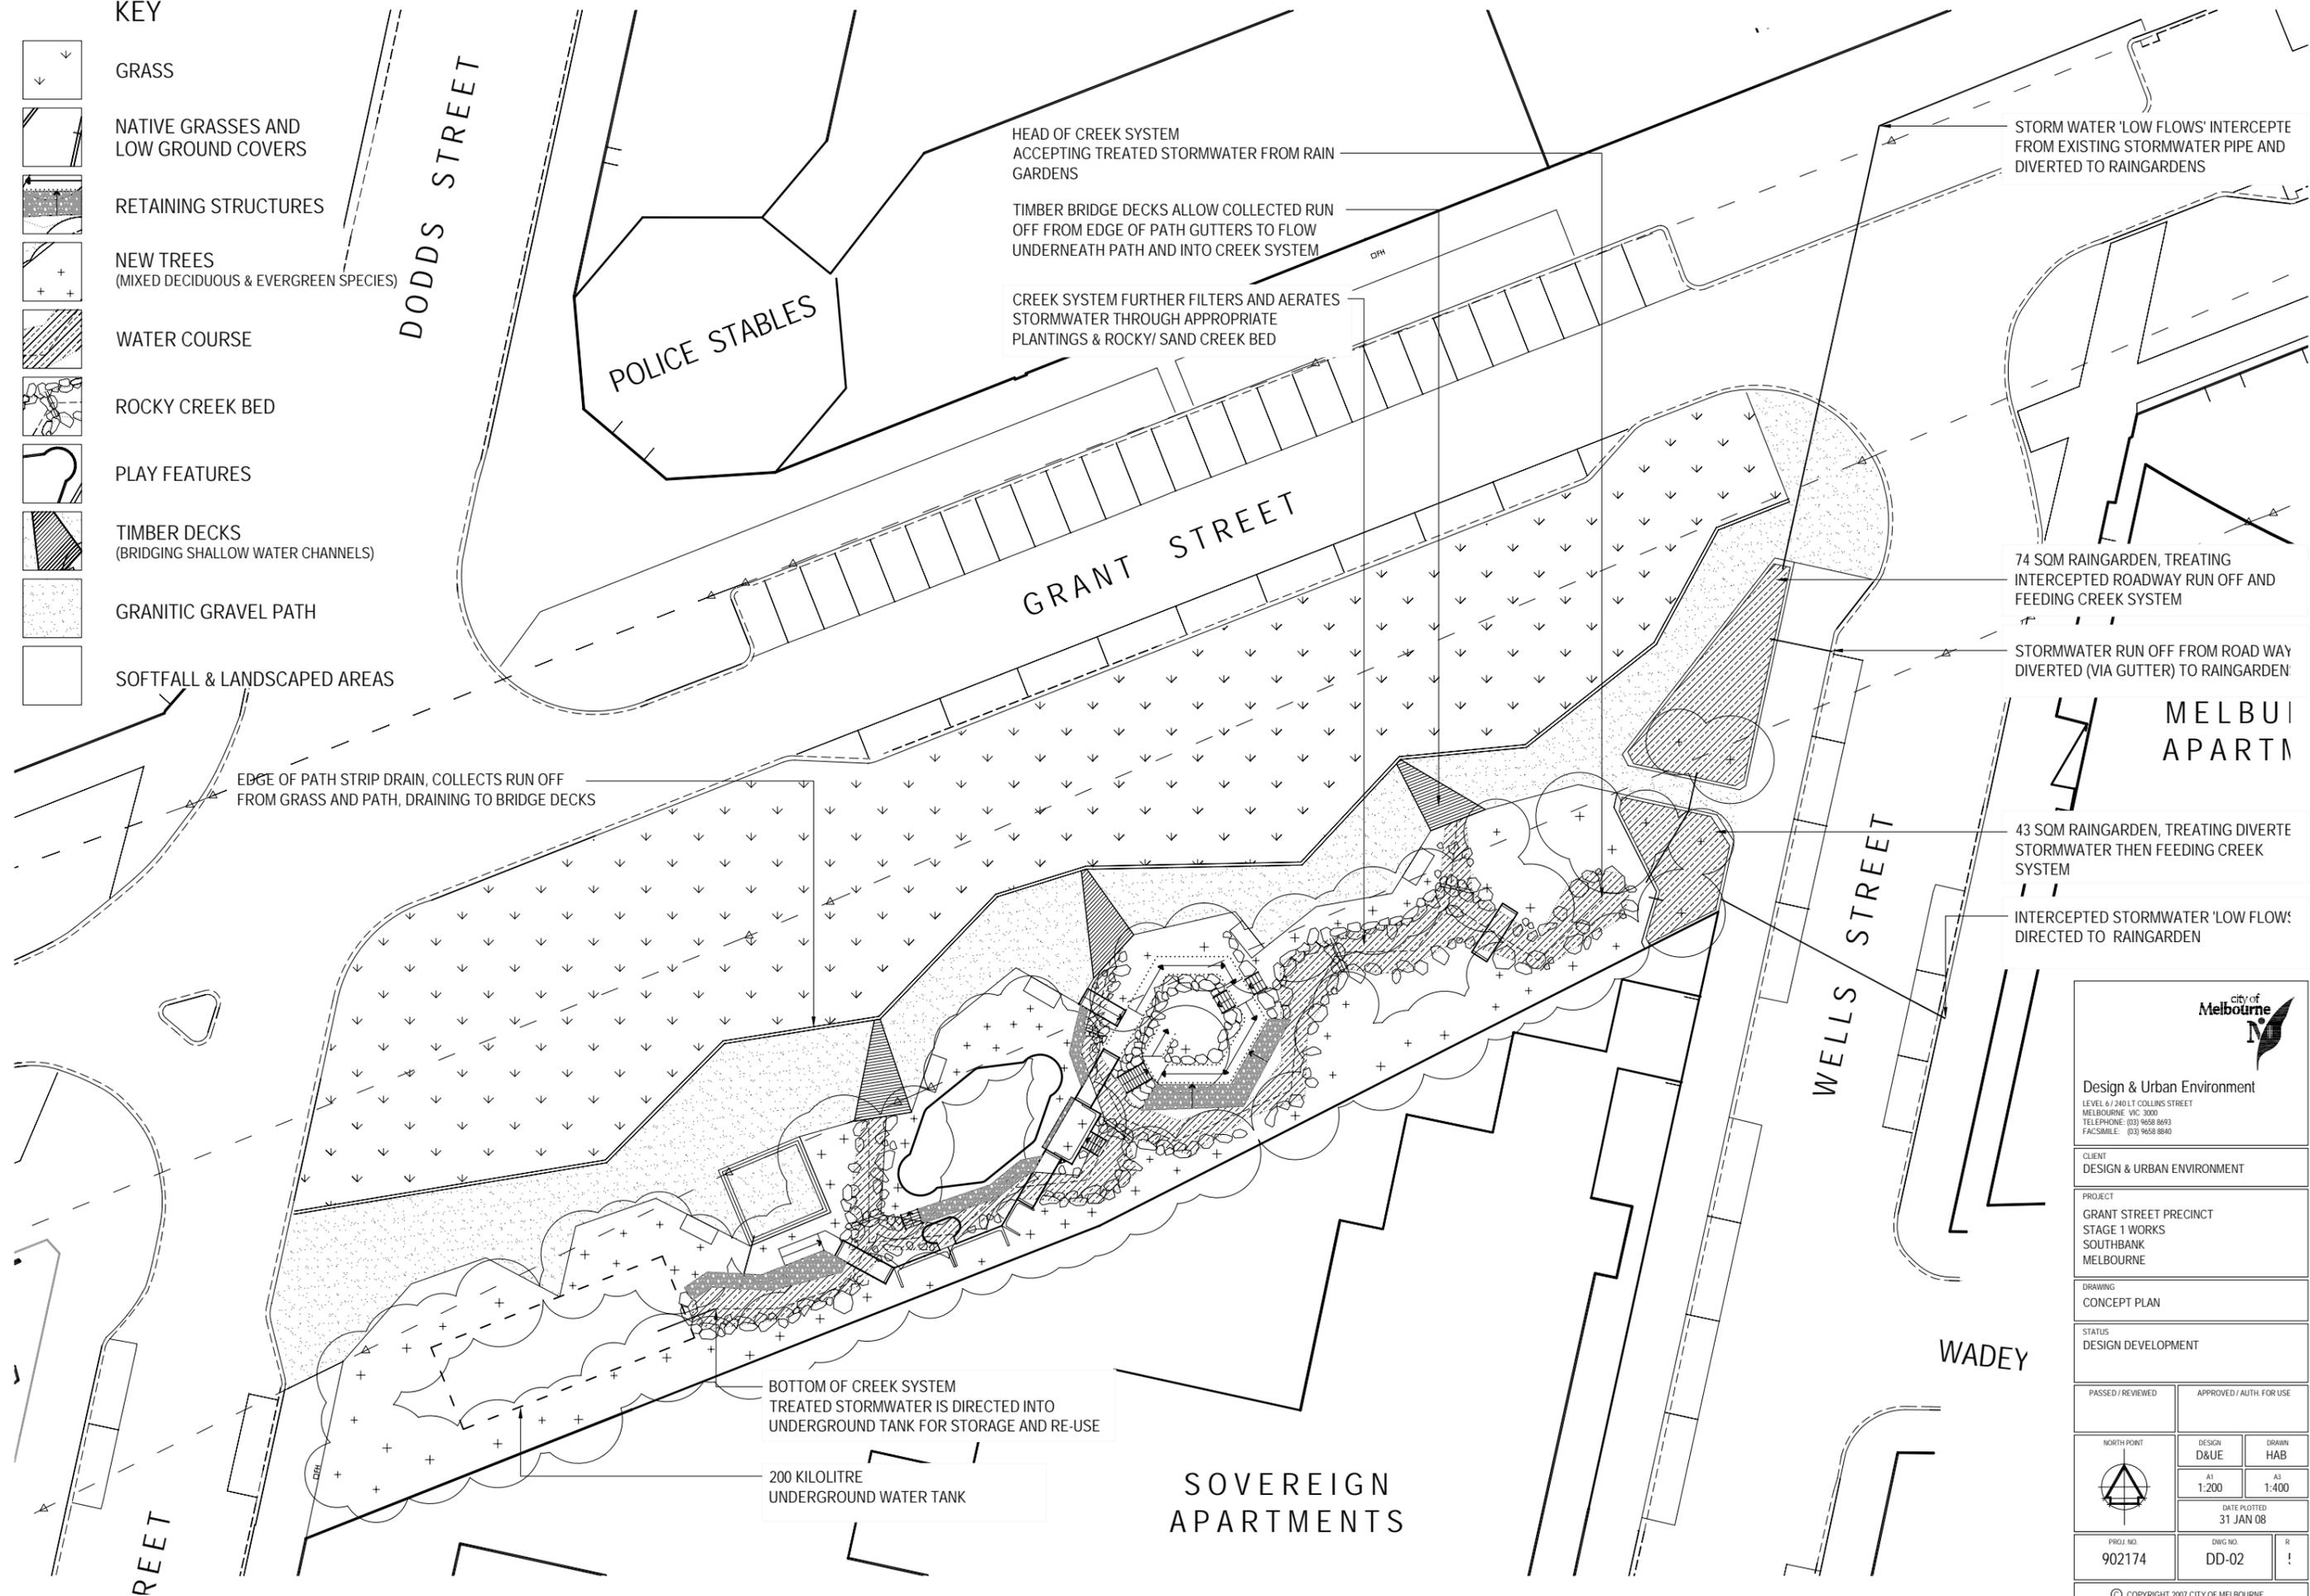

City of Melbourne

Design & Urban Environment
 LEVEL 6 / 240 LT COLLINS STREET
 MELBOURNE VIC 3000
 TELEPHONE: (03) 9658 8693
 FACSIMILE: (03) 9658 8840

CLIENT DESIGN & URBAN ENVIRONMENT		
PROJECT GRANT STREET PRECINCT STAGE 1 WORKS SOUTHBANK MELBOURNE		
DRAWING CONCEPT PLAN		
STATUS DESIGN DEVELOPMENT		
PASSED / REVIEWED	APPROVED / AUTH. FOR USE	
 NORTH POINT	DESIGN D&UE AS 1:200	DRAWN HAB AS 1:400
	DATE PLOTTED 31 JAN 08	
	PROJ. NO. 902174	DWG. NO. DD-02

© COPYRIGHT 2007 CITY OF MELBOURNE